


**SOUTH ELEVATION**  
SCALE: 3/16" = 1'-0"

**EAST ELEVATION**  
SCALE: 3/16" = 1'-0"

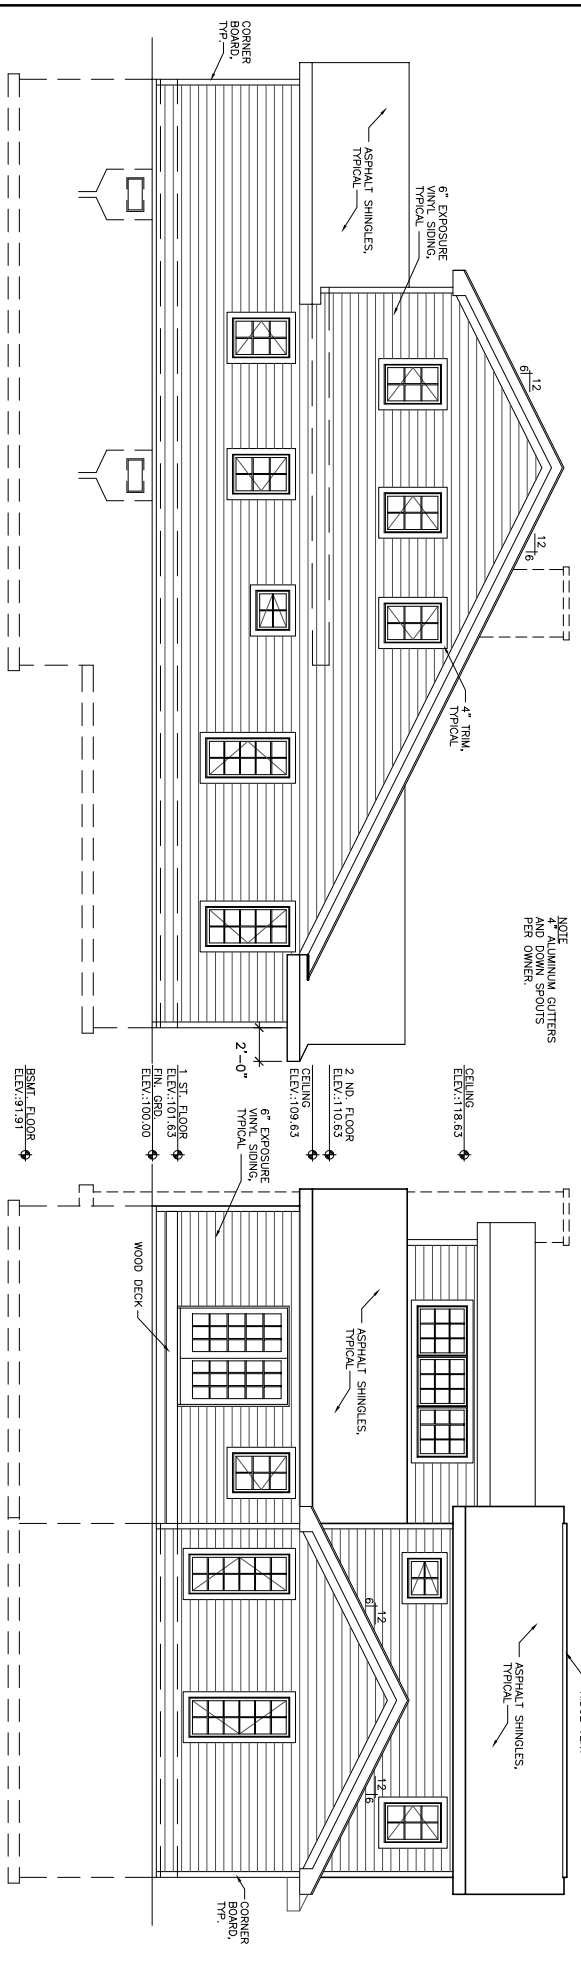

**WEST ELEVATION**  
SCALE: 3/16" = 1'-0"

**NORTH ELEVATION**  
SCALE: 3/16" = 1'-0"

NOTE:  
4" ALUMINUM GUTTERS  
AND DOWNSPOUTS  
PER OWNER.

NOTE:  
SEE SITE PLAN FOR SIZE  
OF FINISH WALLS. FINISH  
RETAINING WALLS RUN  
SINGING DOWN TO 3" ABOVE  
THE FINISH GRADE AFTER  
THE FINISH WALLS HAVE BEEN  
INSTALLED.

**WFD S** MILLER DRAFTING SERVICE  
608 HAMILTON ST.  
LUNION MILLS, IND. 46382  
1-219-767-2790  
www.millerdrafting.com  
drafting@millerdrafting.com

**CLIENT:** DECKARD LAPONTE, INDIANA

**DATE:** 01/18/05  
**SCALE:** 3/16" = 1'-0"  
**DRAWN:** JSM  
**PN.:** 2005-001

**FILE:** FP01-27-05  
**SHEET:** A3.0

**EXTERIOR ELEVATIONS**