


SOUTH-EAST ELEVATION

SCALE: 3/16" = 1'-0"

NOTE:
 ALUMINUM GUTTERS
 AND DOWN SPOUTS
 PER OWNER.
 1 ST. FLOOR
 ELEV.:101.92
 FIN. GRD.
 ELEV.:100.00

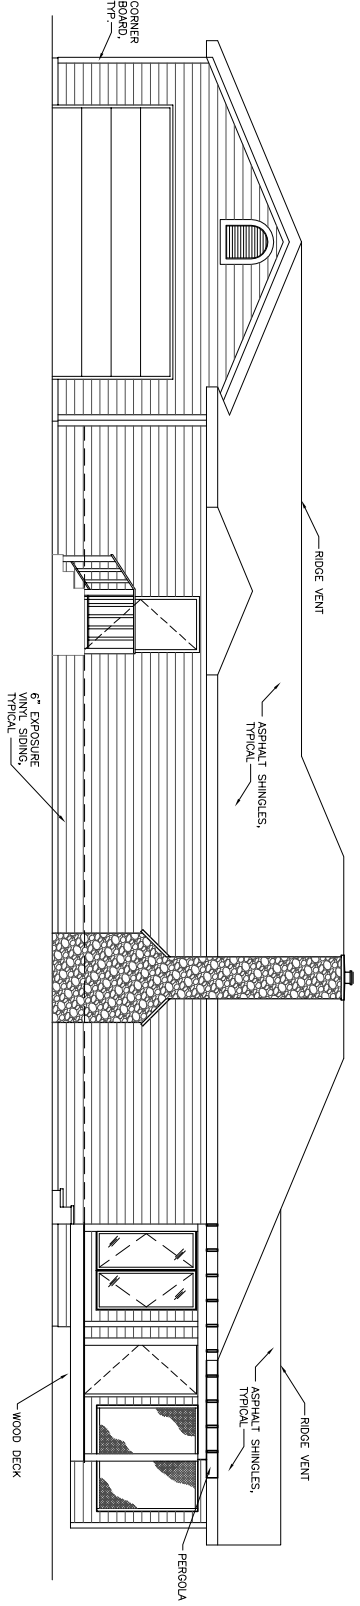

SOUTH-WEST HOUSE ELEVATION

SCALE: 3/16" = 1'-0"

WJDS MILLER DRAFTING SERVICE
 608 HAMILTON ST.
 UNION MILLS, INDIAN 46382
 1-219-467-2790
 drafting@mlldrafting.com
 www.mlldrafting.com

PRO. EXTERIOR ELEVATIONS

CLIENT: GILLESPIE
 MONTICELLO, INDIANA

DATE: 1/13/05	FILE: 11-13-05
SCALE: 3/16"=1'-0"	SHEET:
DRAWN: JSM	
PN.: 2005-006	

A3.0