


LEFT ELEVATION
SCALE: 1/4" = 1'-0"

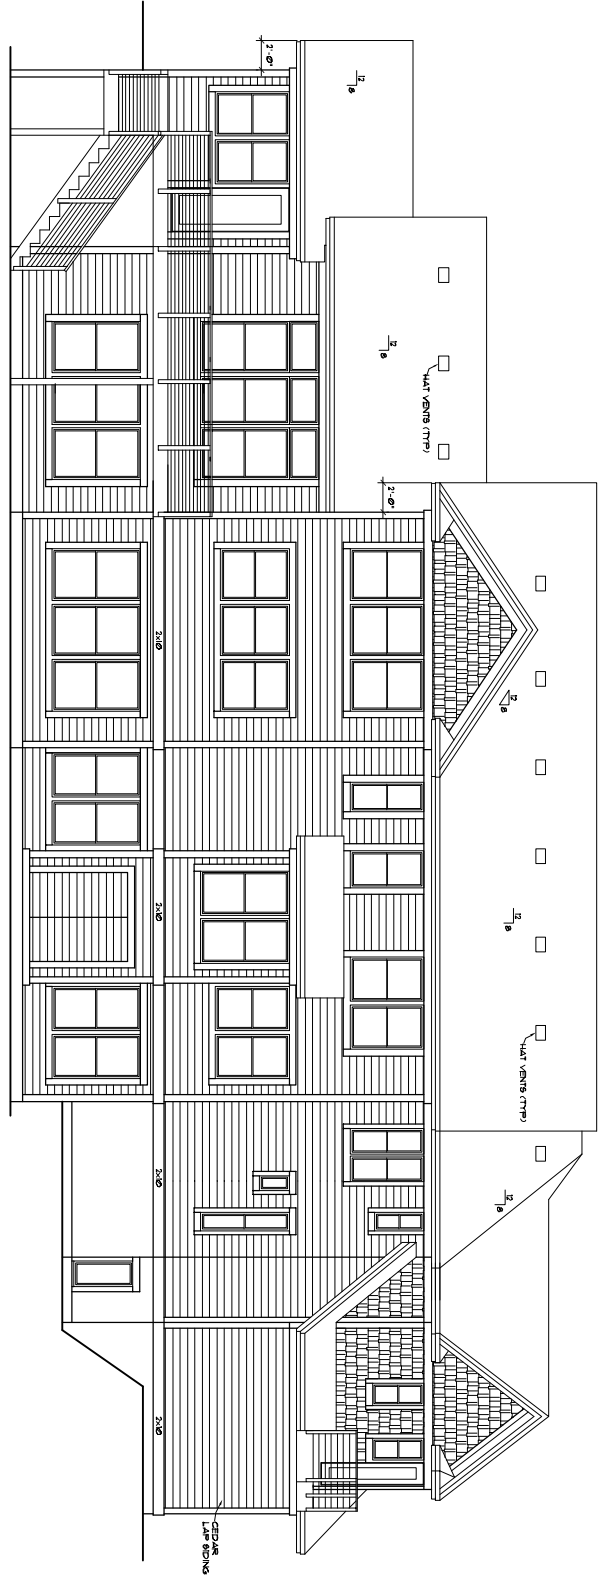

REAR ELEVATION
SCALE: 1/4" = 1'-0"

2
12

RESIDENCE FOR: NEAU
ADDRESS: 10155 STONEY CREEK DRIVE
WOODBURY, MN 55129
LEGAL: LOT 12 BLOCK 3 POWERS LAKE

EXTERIOR ELEVATIONS

8/23/04
07/26/04
12/21/04

BRUCE LENZEN HOMES, INC.

502 SECOND STREET, SUITE 204 HUDSON, WI 54016 MN. LICENSE 2014114
PHONE 715-386-5030 FAX 715-386-1993
This print not to be made public or copied unless authorized by Bruce Lenzen Homes, Inc.