



East Elevation

Scale: 1/4" = 1'- 0"

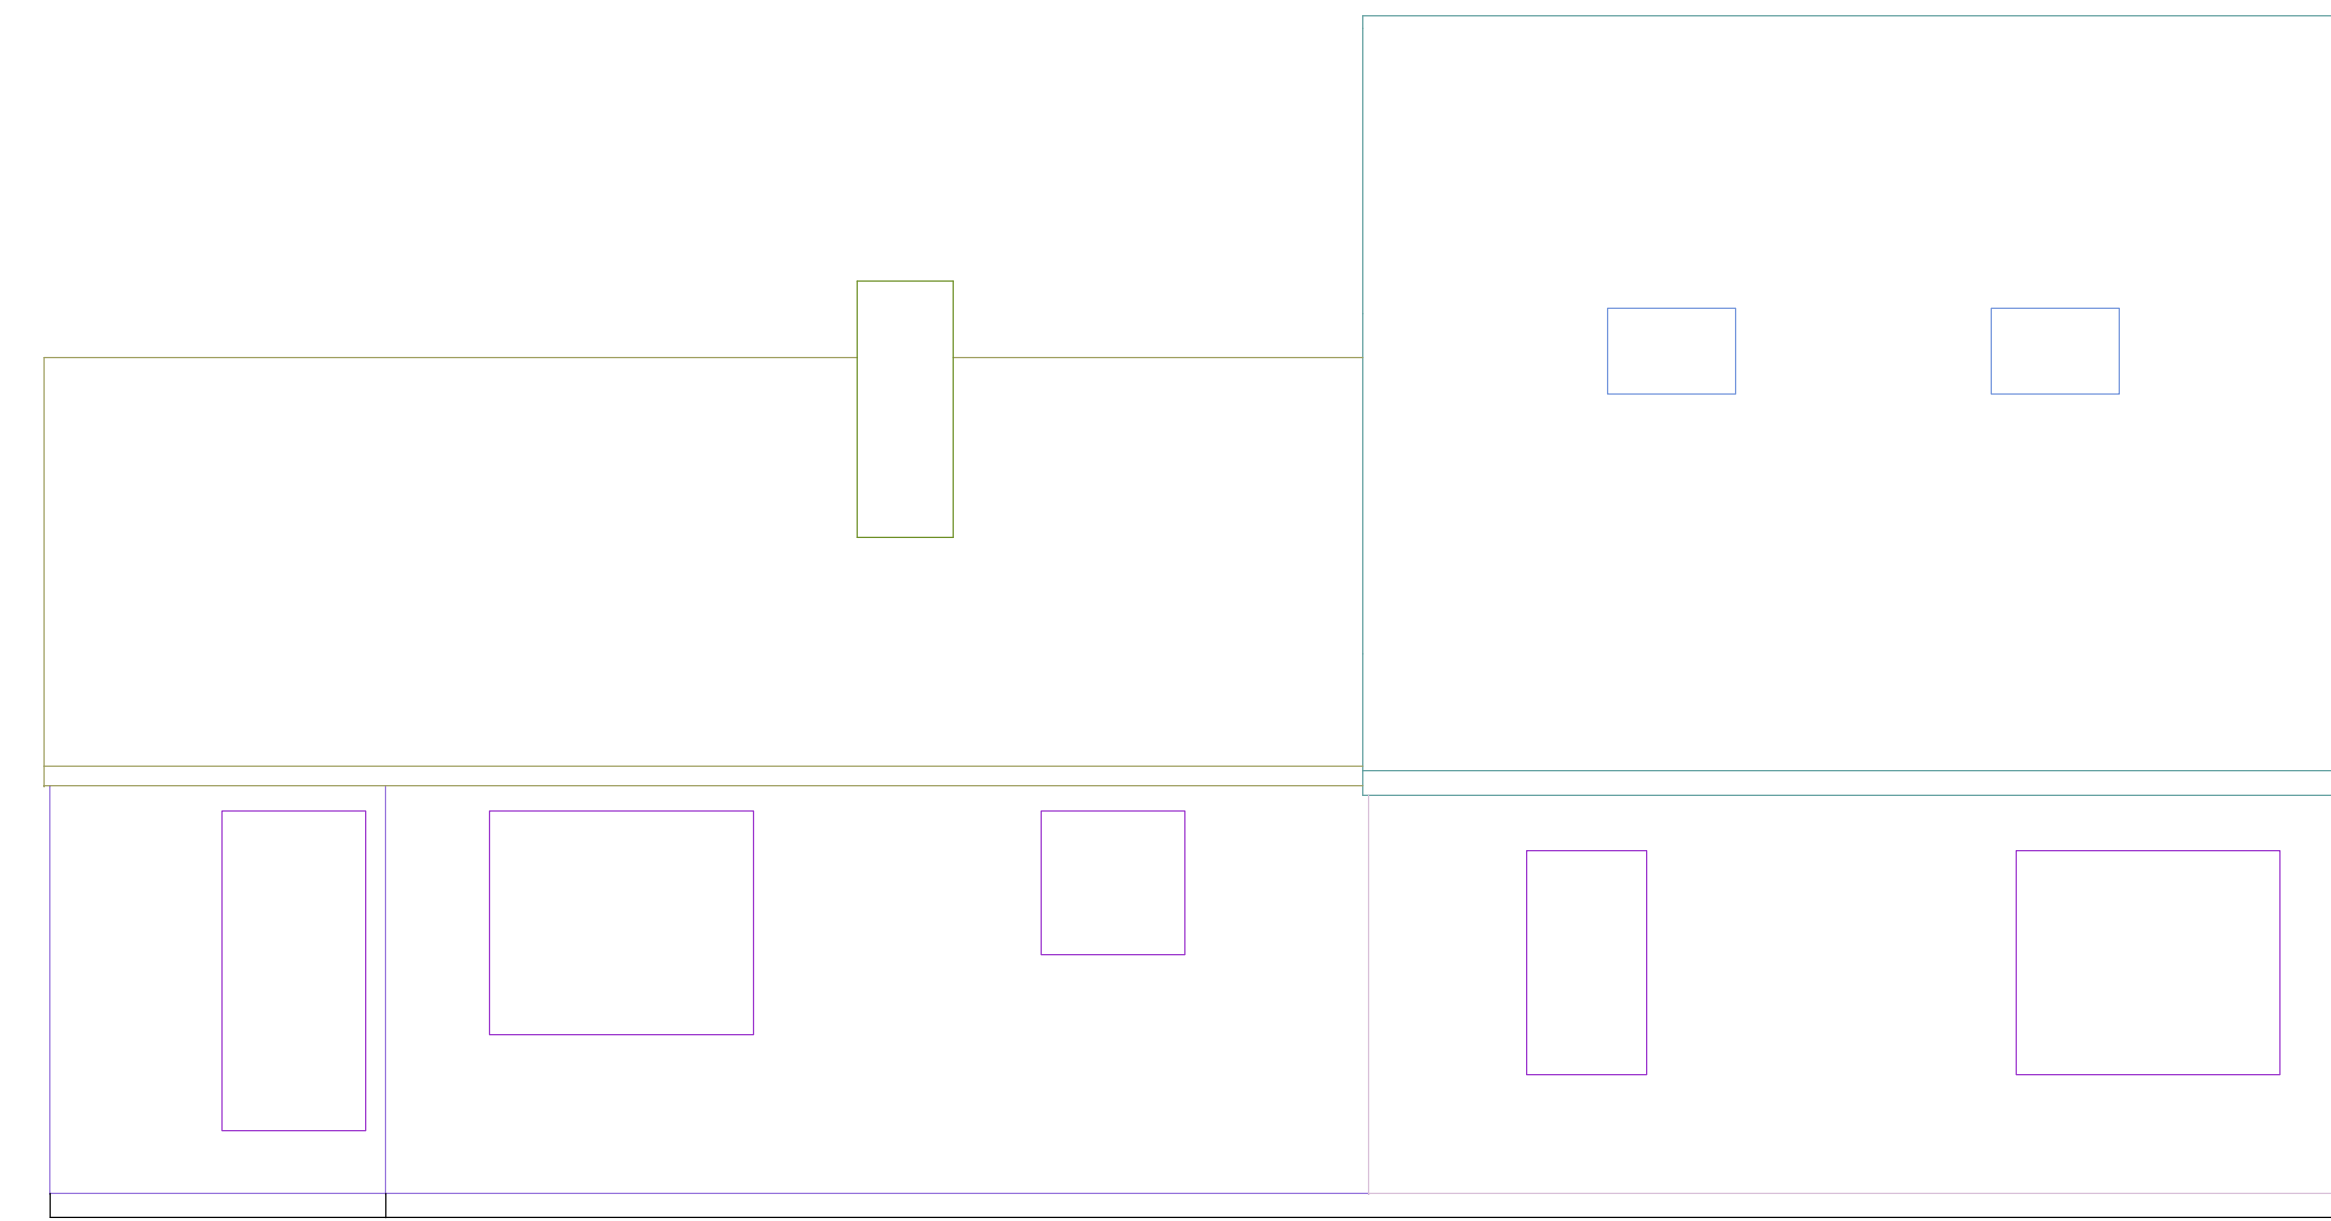

North Elevation

Scale: 1/4" = 1'- 0"

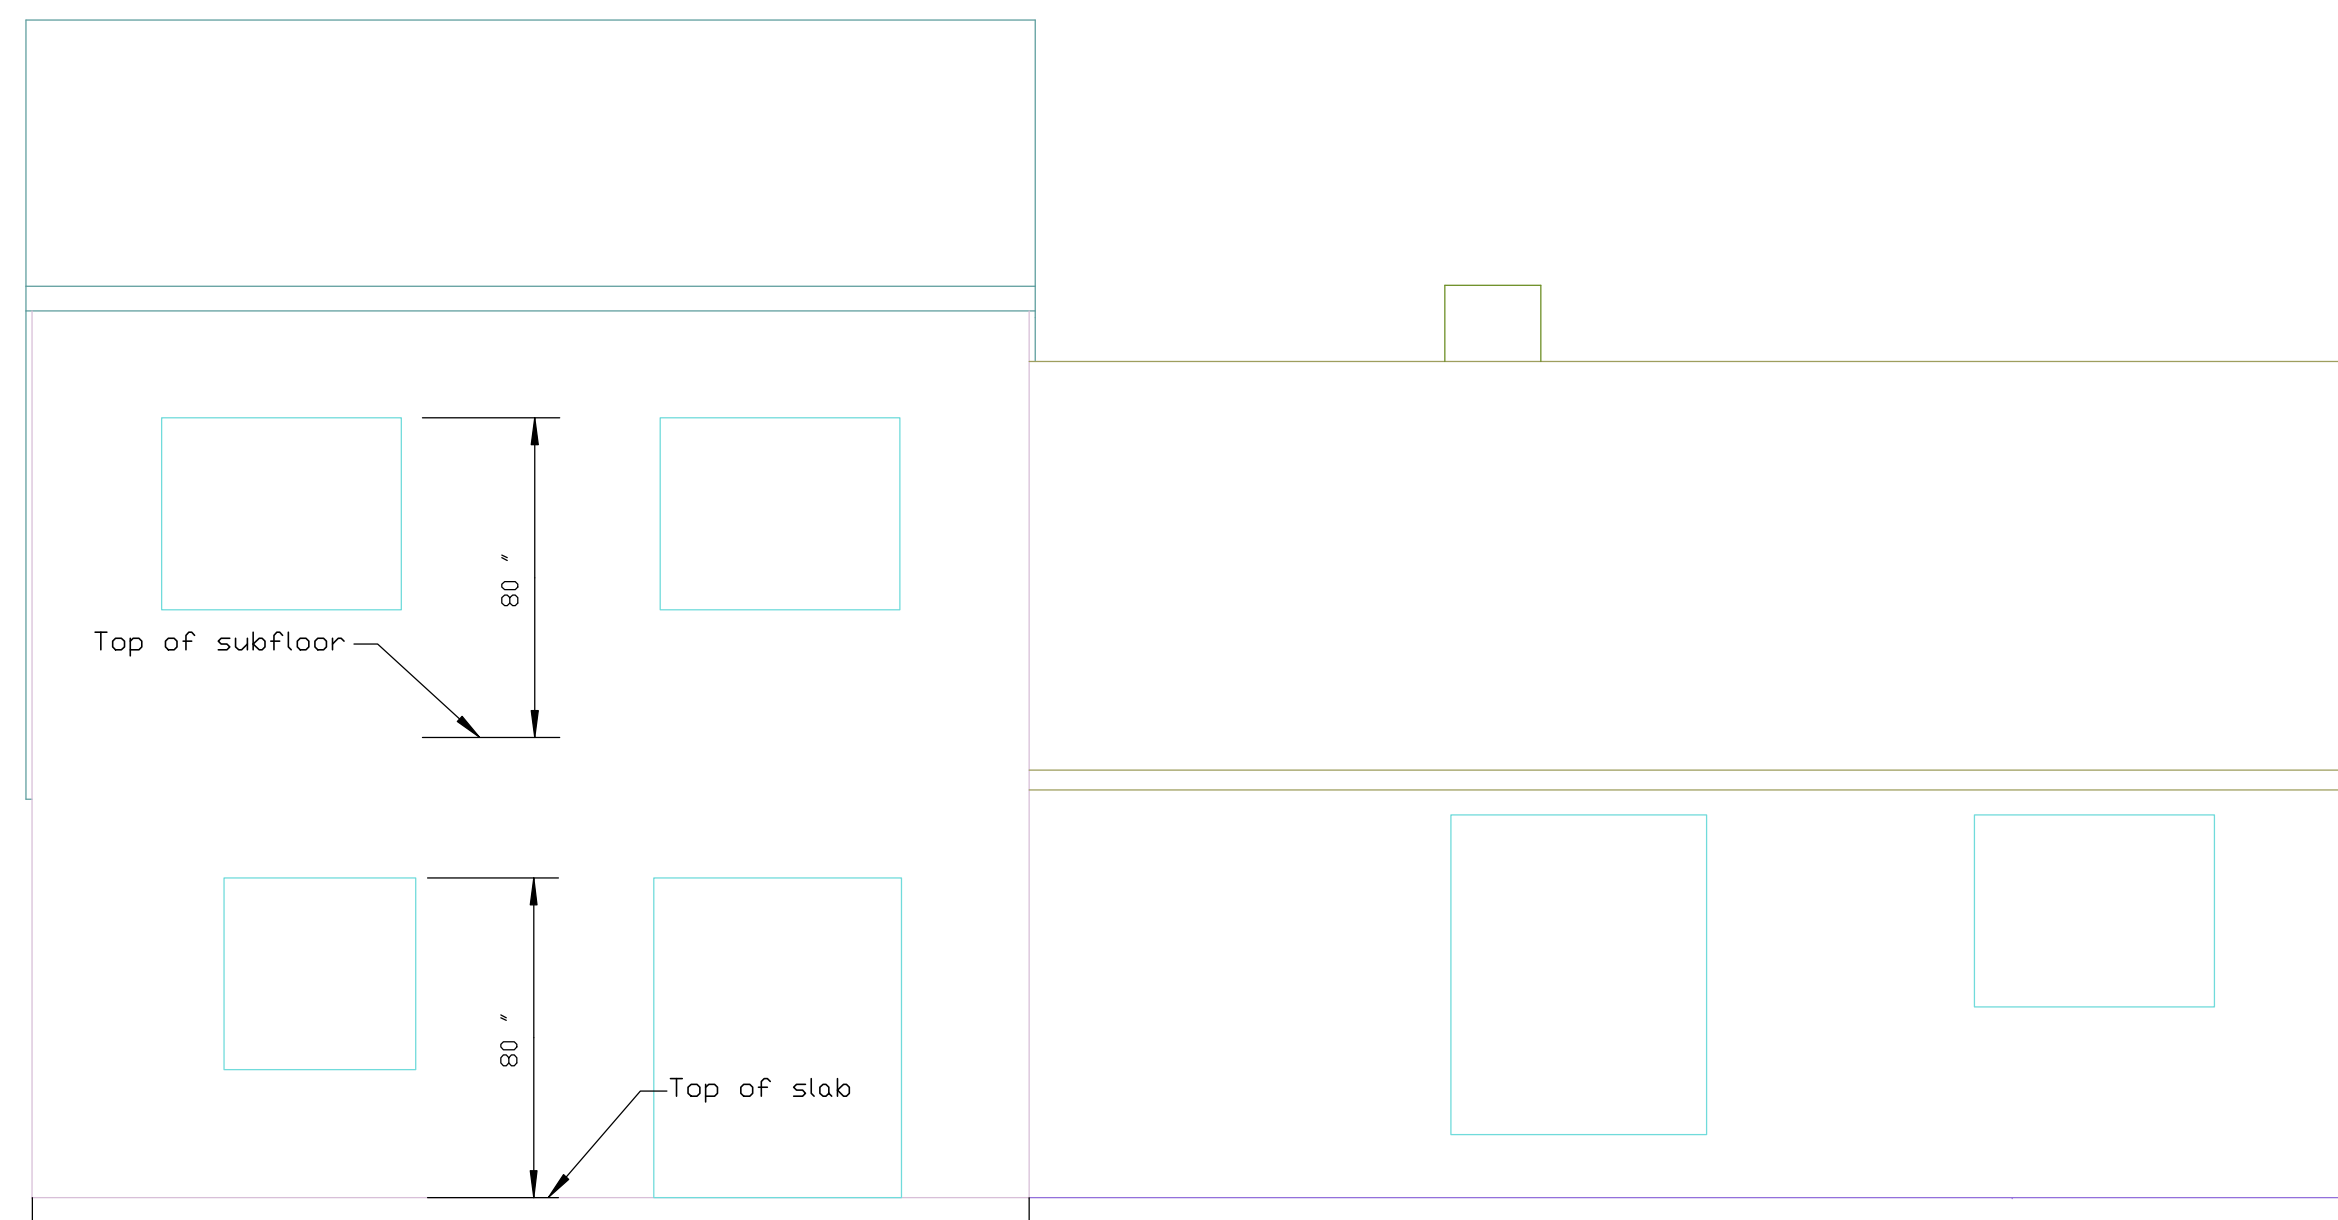

South Elevation

Scale: 1/4" = 1'- 0"



West Elevation

Scale: 1/4" = 1'- 0"

Elevations

DATE: X/XX/XX

REVISION: New

A-1