

**NEW SYNAGOGUE
and SCHOOL**

CONGREGATION BETH EL

1301 Oxford Street
Berkeley, California
94708

OWNER,
Congregation Beth El
2301 Vine Street
Berkeley, California
94708
Tel 1 510 848 3888
Fax 1 510 848 9434

ARCHITECT
Moore Ruble Yudell
Architects & Planners
933 Pico Boulevard
Santa Monica, California
90405
Tel 1 310 450 1400
Fax 1 310 450 1403

Landscape Architect
Tito Patri and Associates
2801A Union Street
San Francisco, California
94123
Tel 1 415 346 2226
Fax 1 415 346 2778

ASSOCIATE ARCHITECT
Studio Bergtraun
5500 Doyle St
Emeryville, California
94608
Tel 1 510 652 0612
Fax 1 510 652 0613

☆ = DROUGHT TOLERANT

12.2.04

Drawing Title
**LANDSCAPE
PLANTING PLAN**


November 8, 2004

Def-3d

Spruce Street

Note: Unless otherwise noted, see Sht. L1-a for tree sizes and quantities!

Compacted Decomposed Granite Path
44" Wide

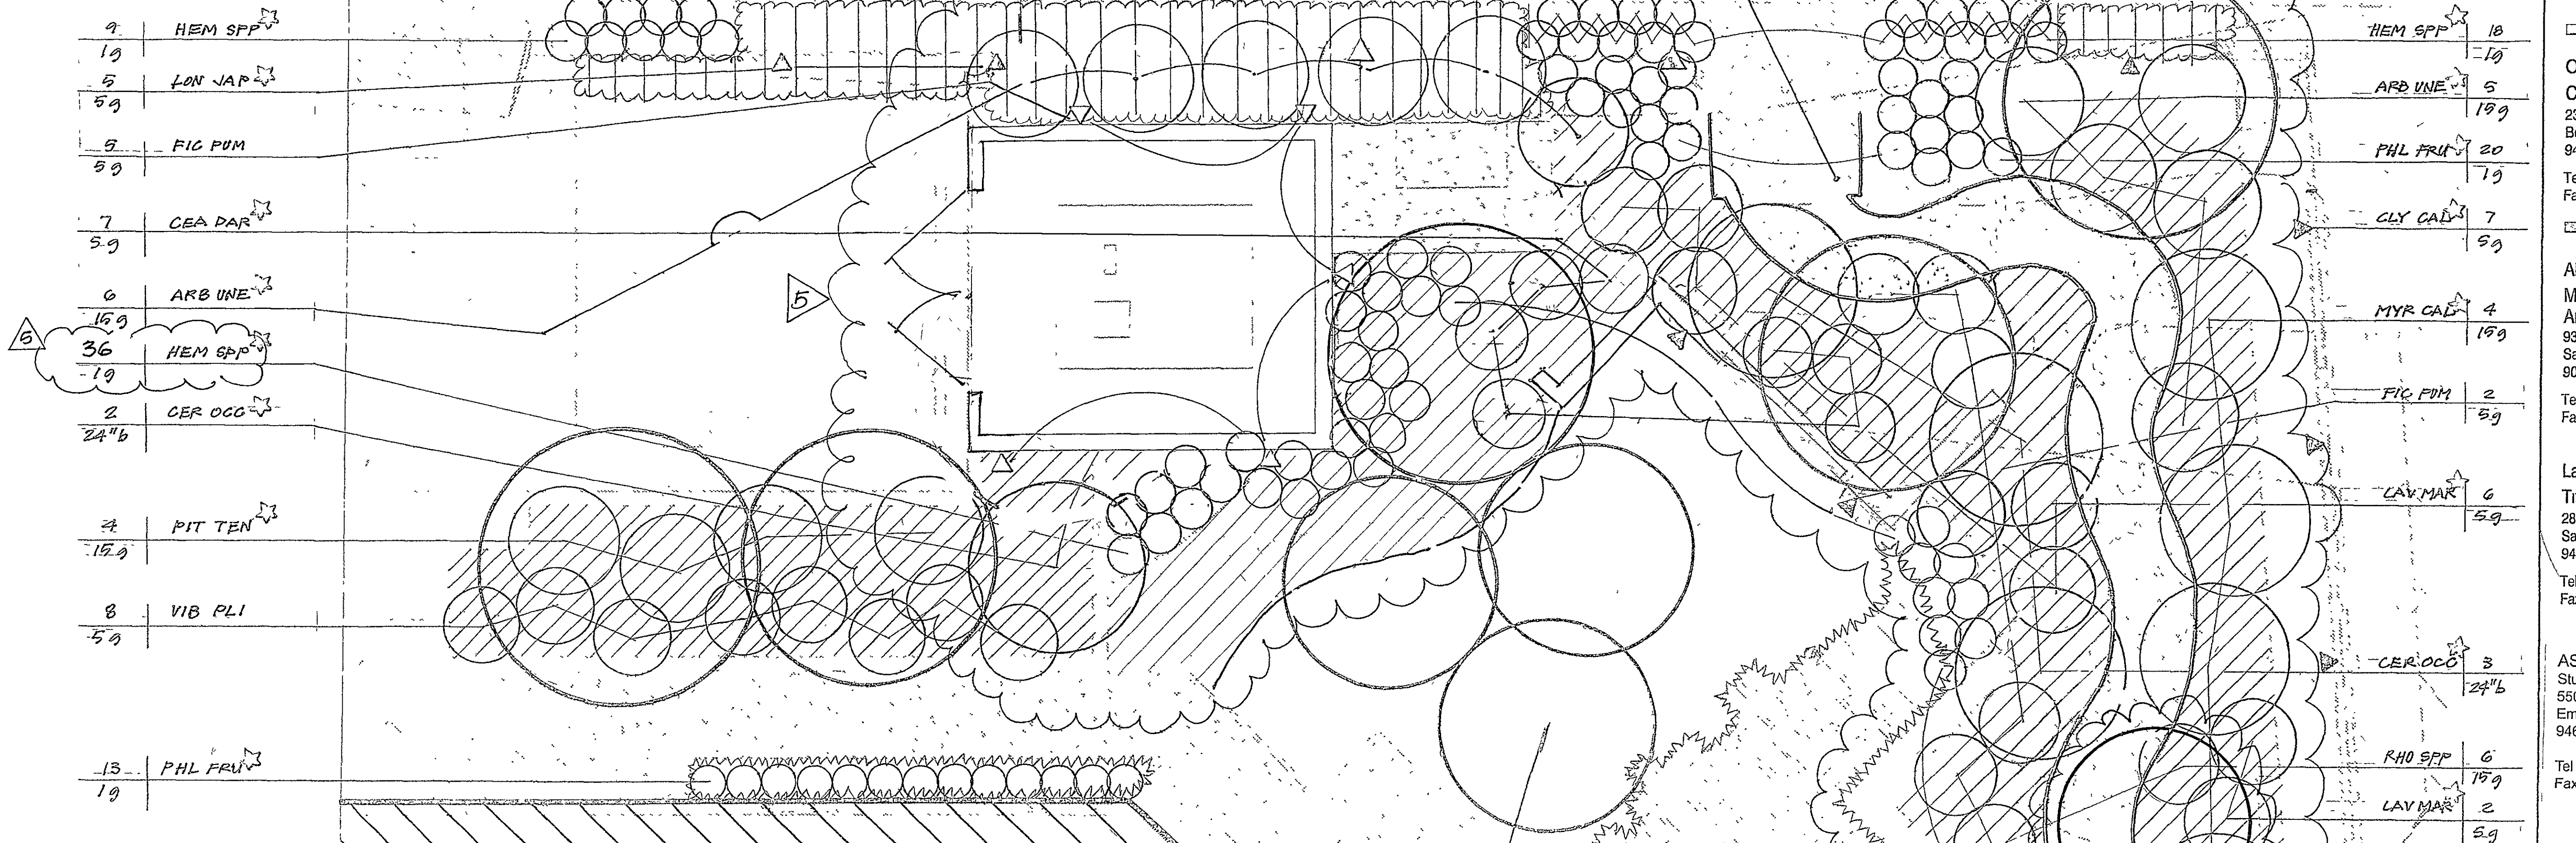

Spruce Street

Note: Unless otherwise noted, see Sht. L1-a for tree sizes and quantities!

Trees to be located in field by Landscape Architect

Sanctuary Garden

RUS COR
36" O.C.

9 HEM SPP

10 HEM SPP
19
12 PHL FRU
19

MUH RIC	36" O.C.	19
LOV JAP		4
ARB UNE		5
PVN CRA		6
HYS OFF		15
MYR CAL		8
HYS OFF		27
HYS OFF		19

THY PRA
18" O.C.

AGA MOL
11
5

FIG SPP	1	Tree to be located in field by Landscape Architect
PHI GLA	6	
NEP COR	23	
	19	

Spruce Street Entrance