

Beam xxx = 5-1/8 x 18
 24F-V4 DF Glulam
<http://www.cascadecl.com/CSL%20Design%20Guide.pdf>


Beam xxx = 5-1/8 x 10-1/2
 24F-V4 DF Glulam

Level Truss Joist 11/4" TimberStrand
 laminated strand lumber
 (LSL) rim board typical

Attach TJI joist to top plate
 using Simpson ITS2.06/11.88
 hanger with 10d fasteners
 (typical 14 places).

Sistered joists

3-1/2" x 11-7/8" LSL

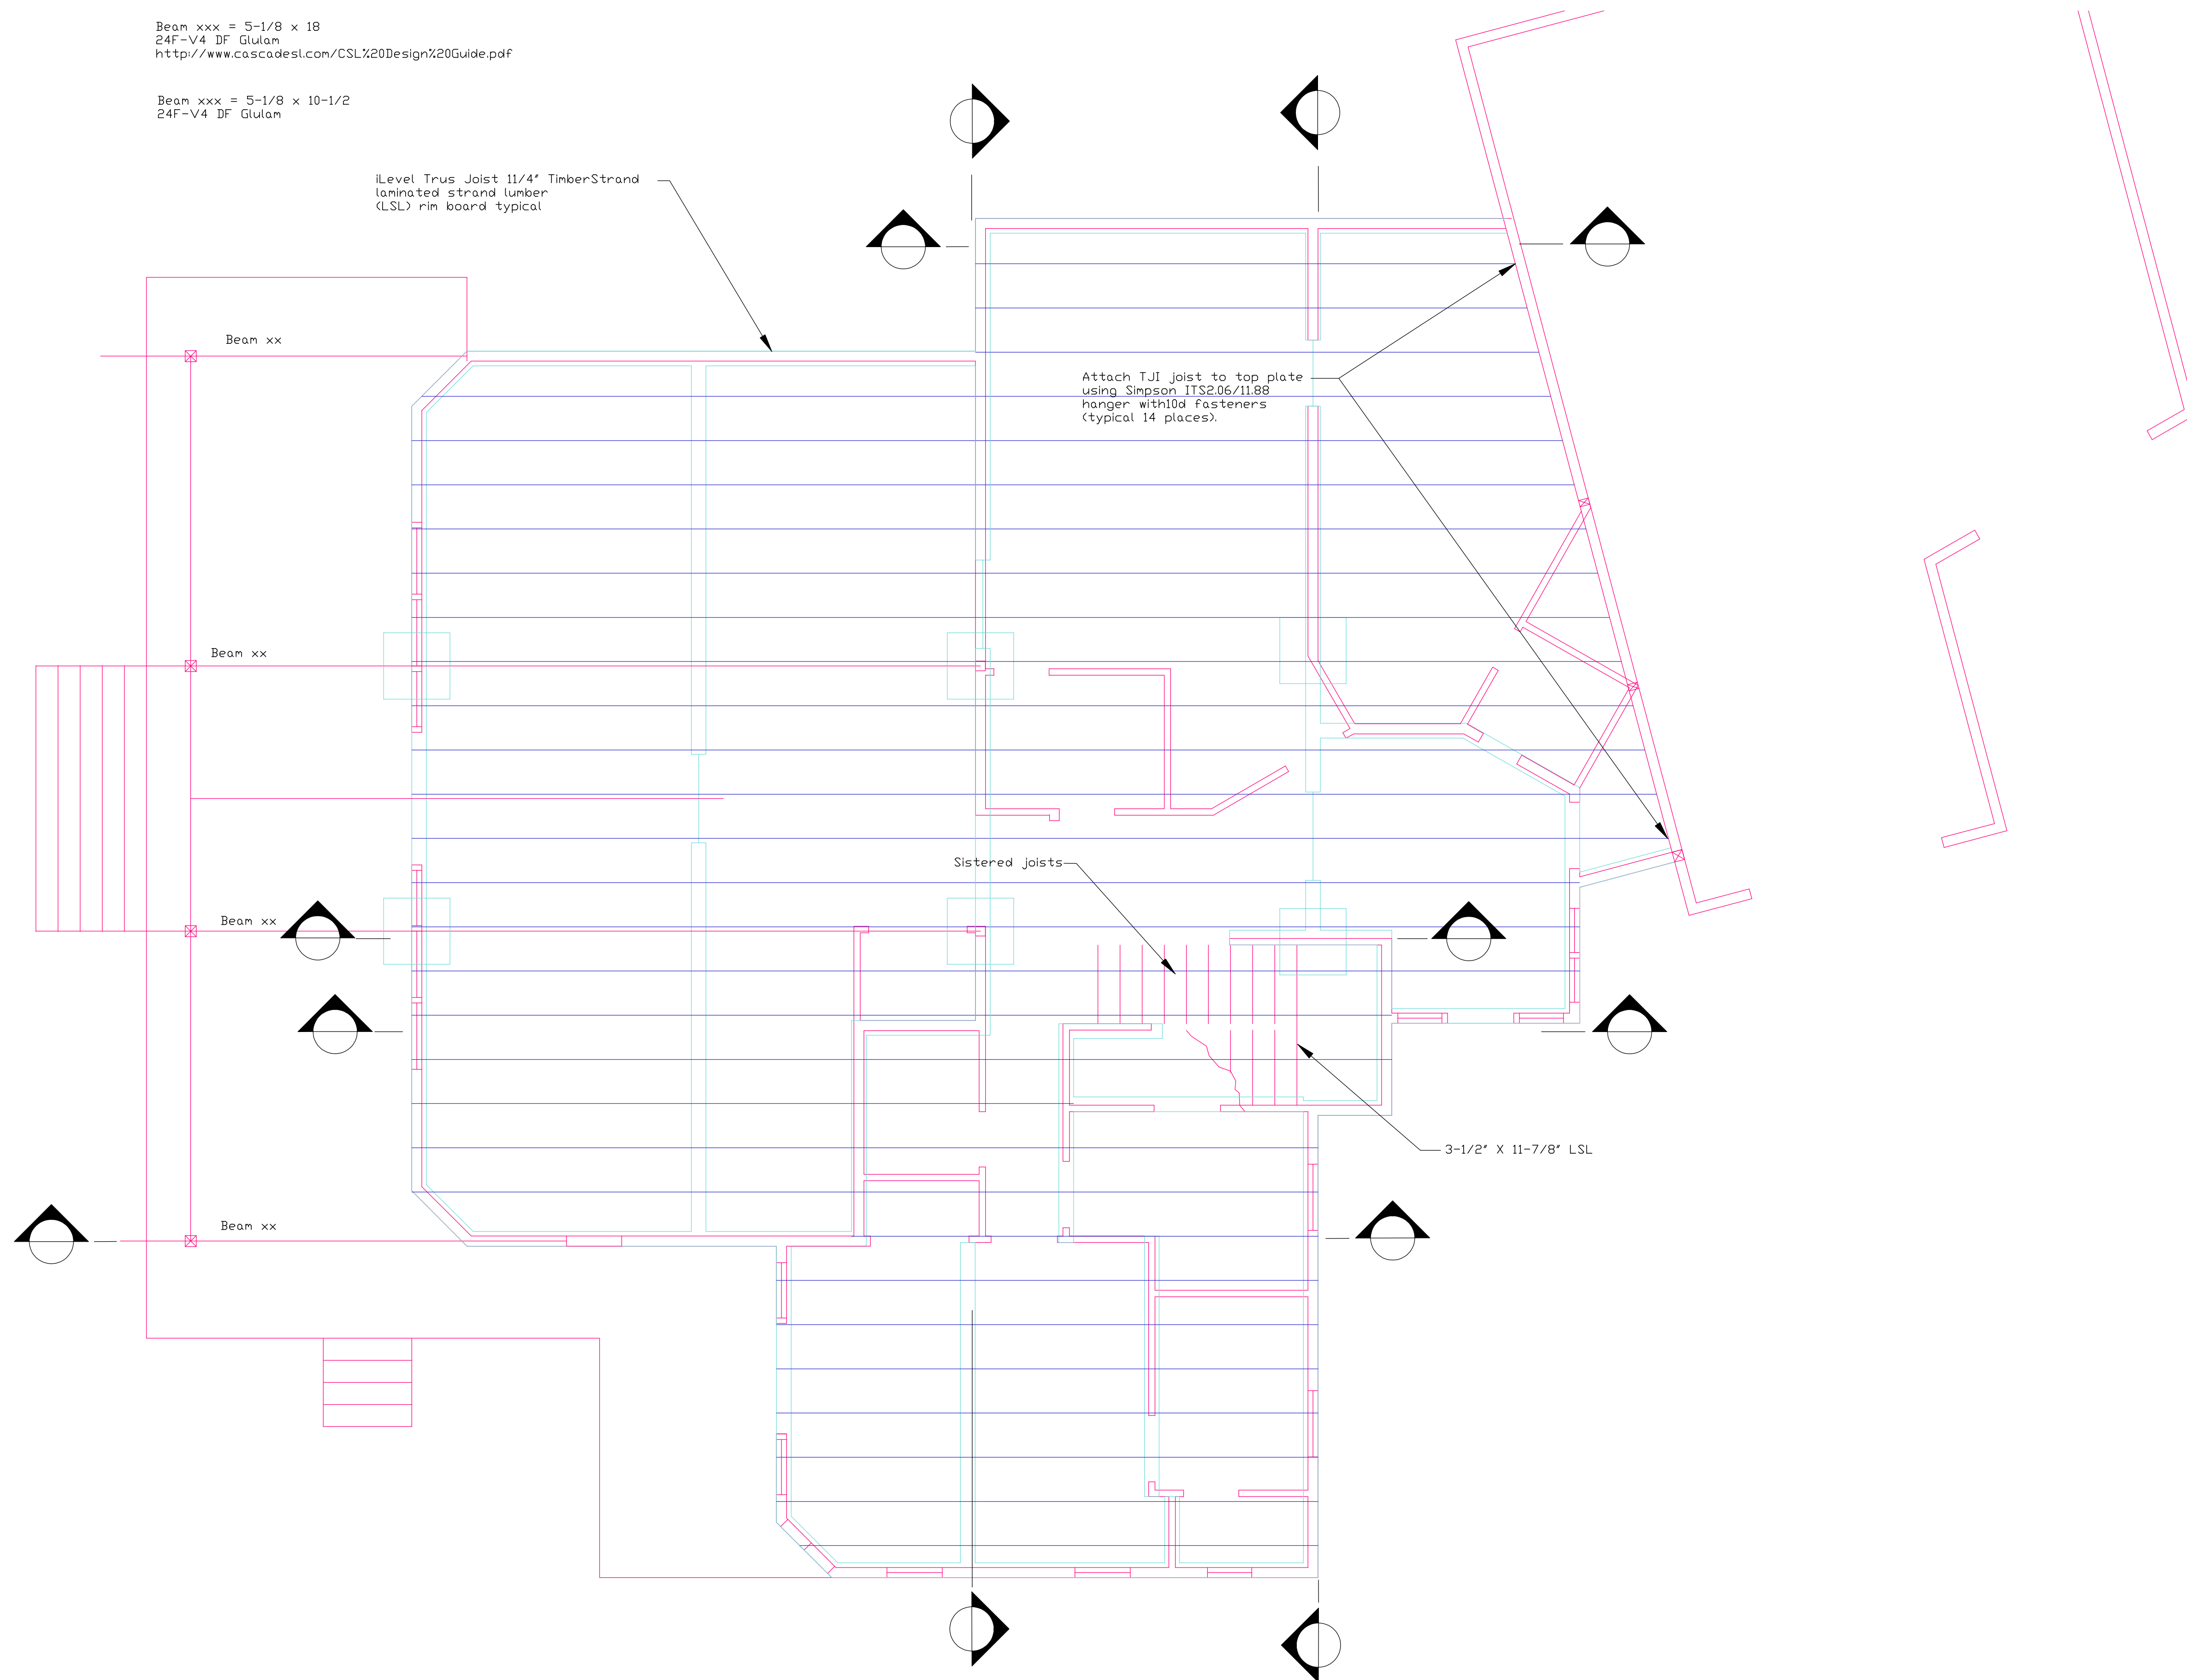

FIRST FLOOR
 FRAMING

Scale: 1/8" = 1'- 0"
 All floor joists 11-7/8" TrusJoist
 TJI 210 spaced 24" O.C.

SECTIONS

DATE: x/xx/xx	
REVISION:	New