


SECTIONS

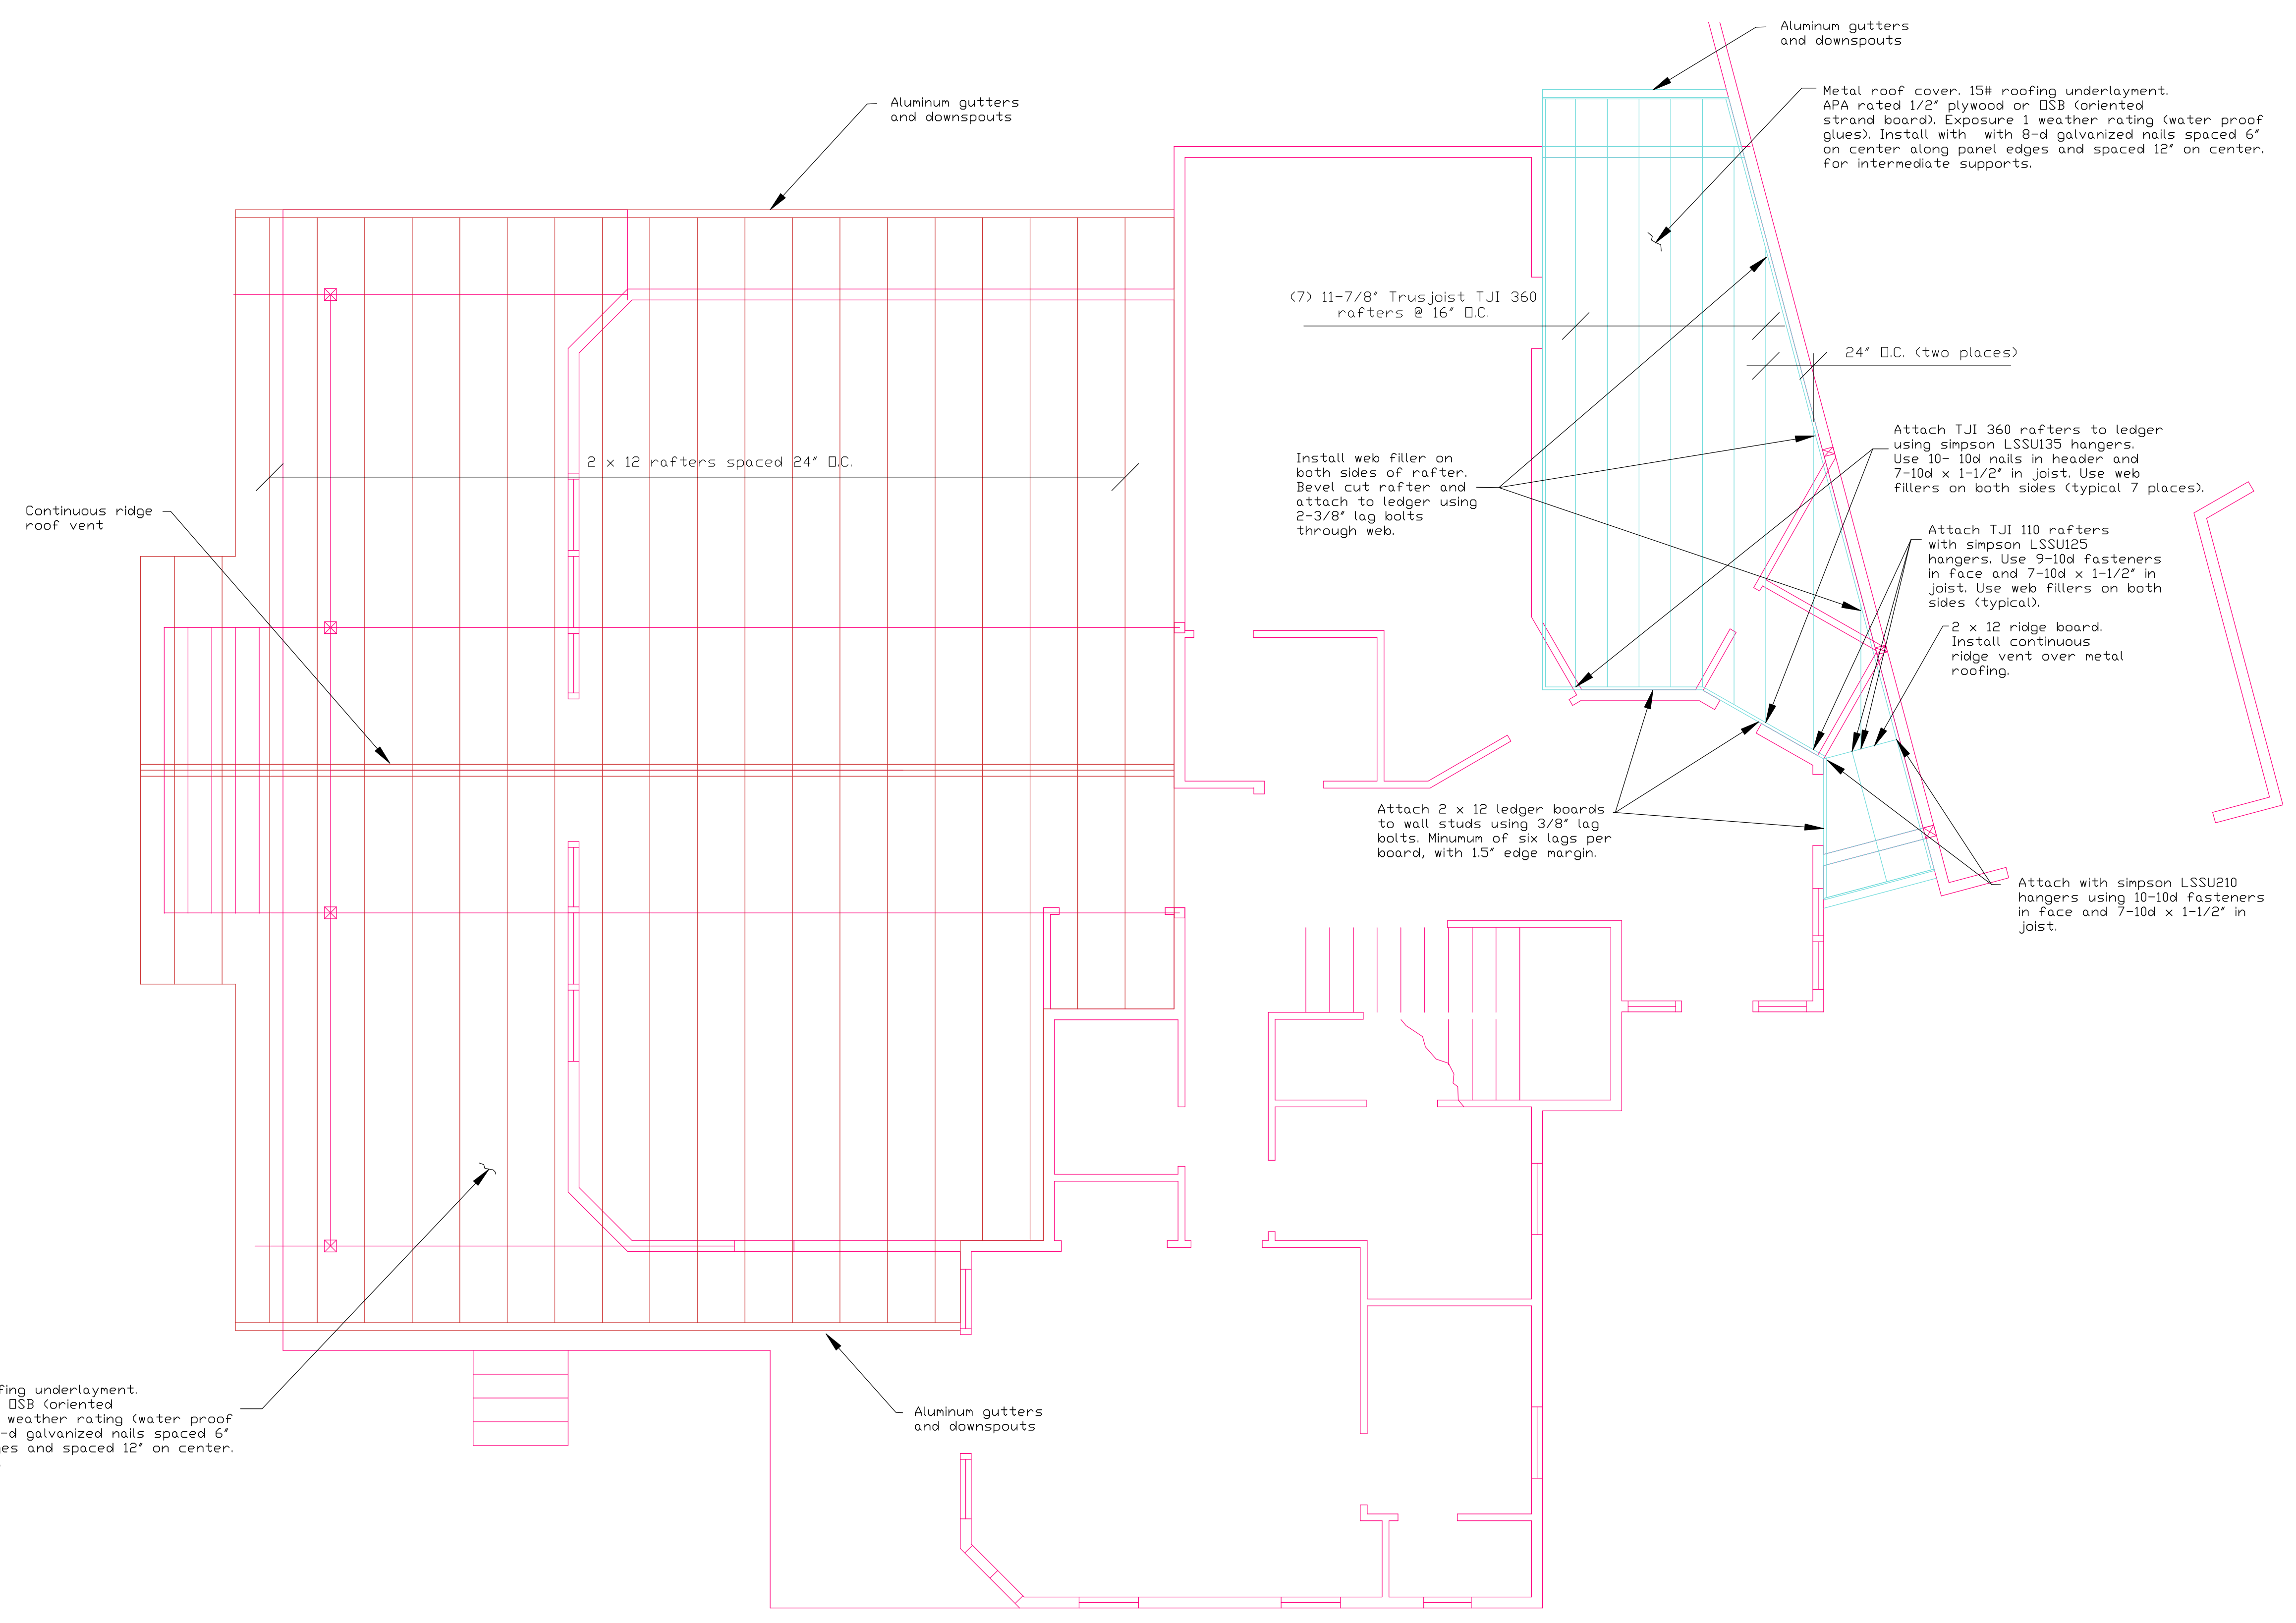

Metal roof cover, 15# roofing underlayment. APA rated 1/2" plywood or OSB (oriented strand board). Exposure 1 weather rating (water proof glues). Install with 8-d galvanized nails spaced 6' on center along panel edges and spaced 12' on center for intermediate supports.

Second floor framing  
 Scale: 1/8" = 1'- 0"  
 All Floor Joists 11-7/8" Trusjoist TJI 210 spaced 24' O.C. except use 11-7/8" TJI 360 as noted

DATE: x/xx/xx	
REVISION:	New