




Section XX  
Scale: 1/4" = 1'- 0"

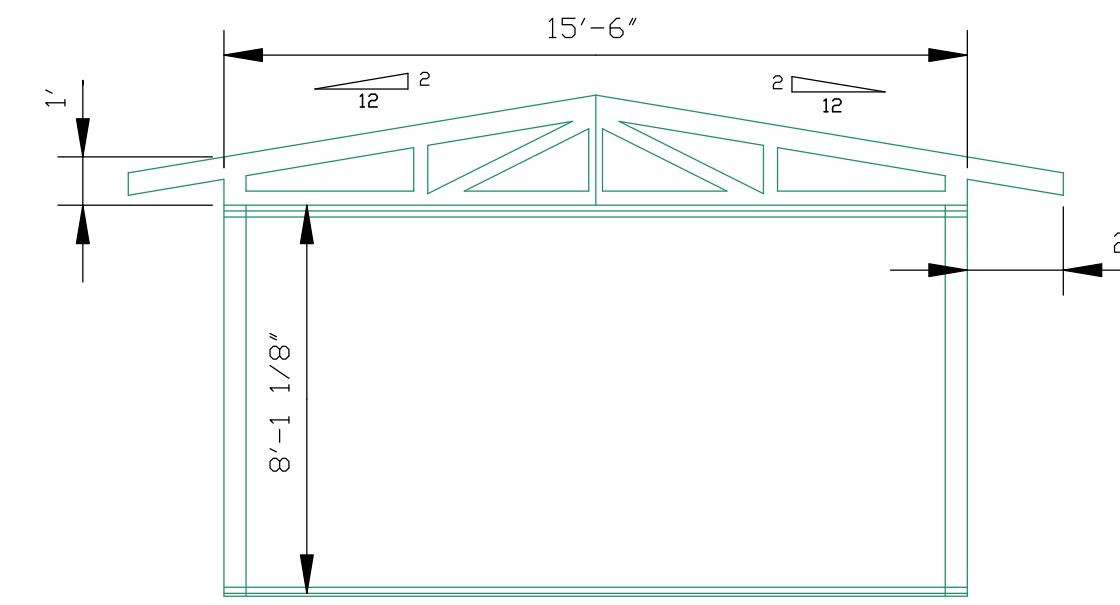


Section XX  
Scale: 1/4" = 1'- 0"

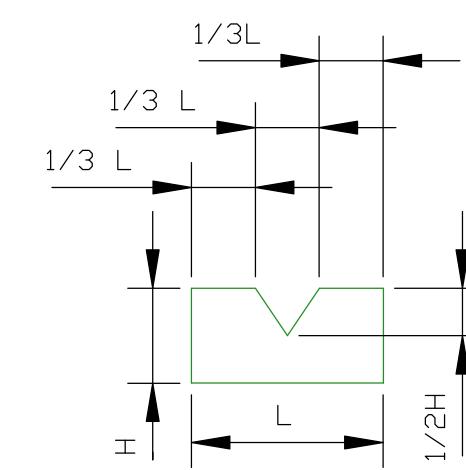

Install V blocking made of LSL rim material between all TJI roof joists.

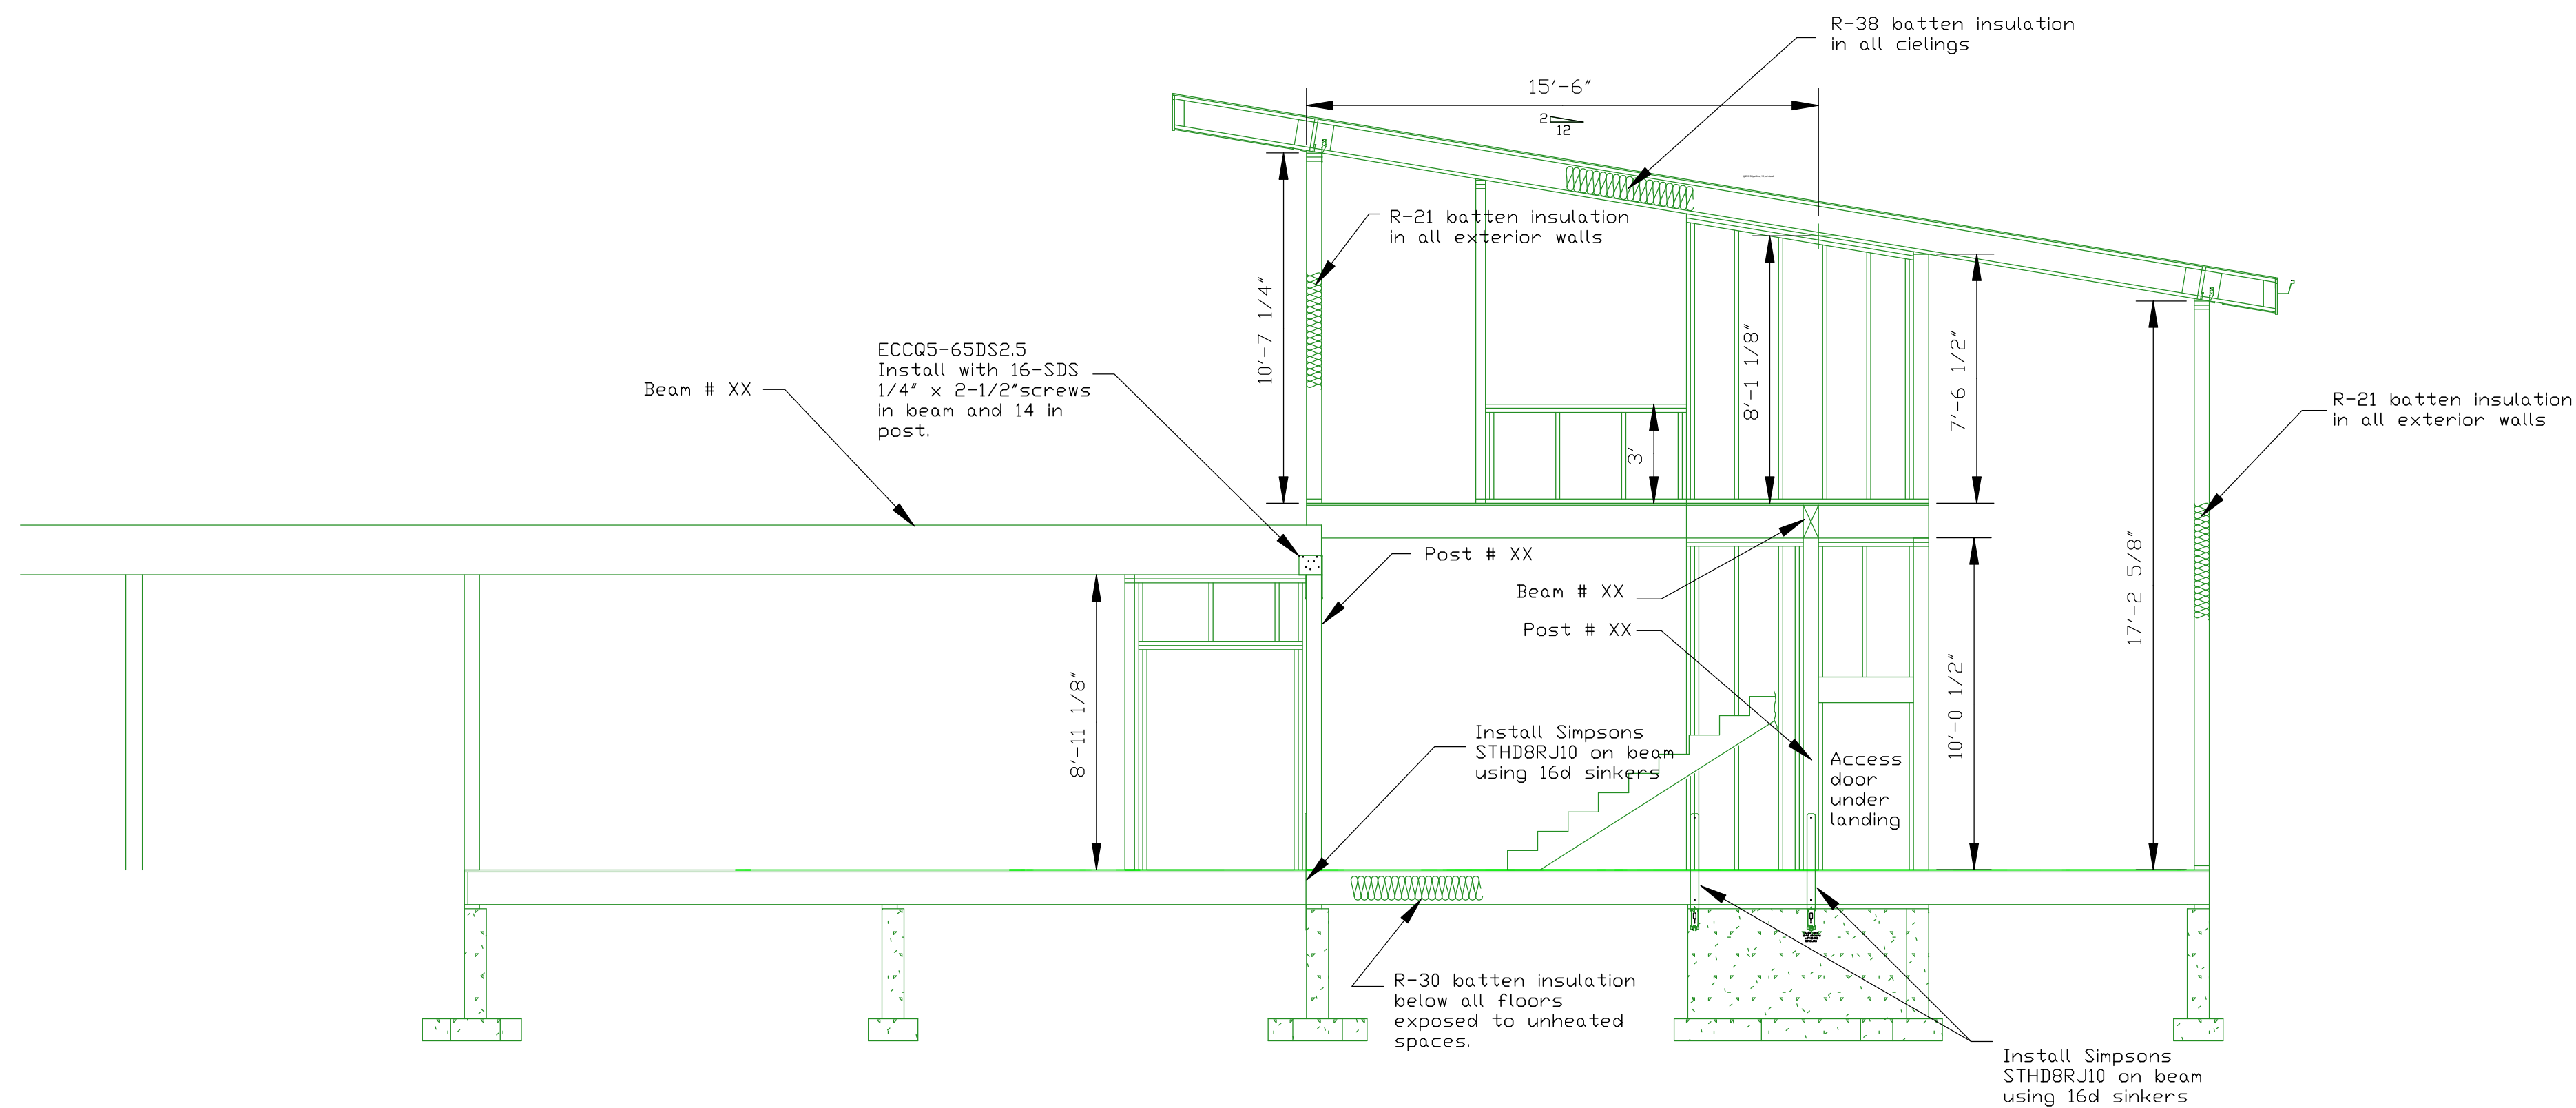

Section XX  
Scale: 1/4" = 1'- 0"

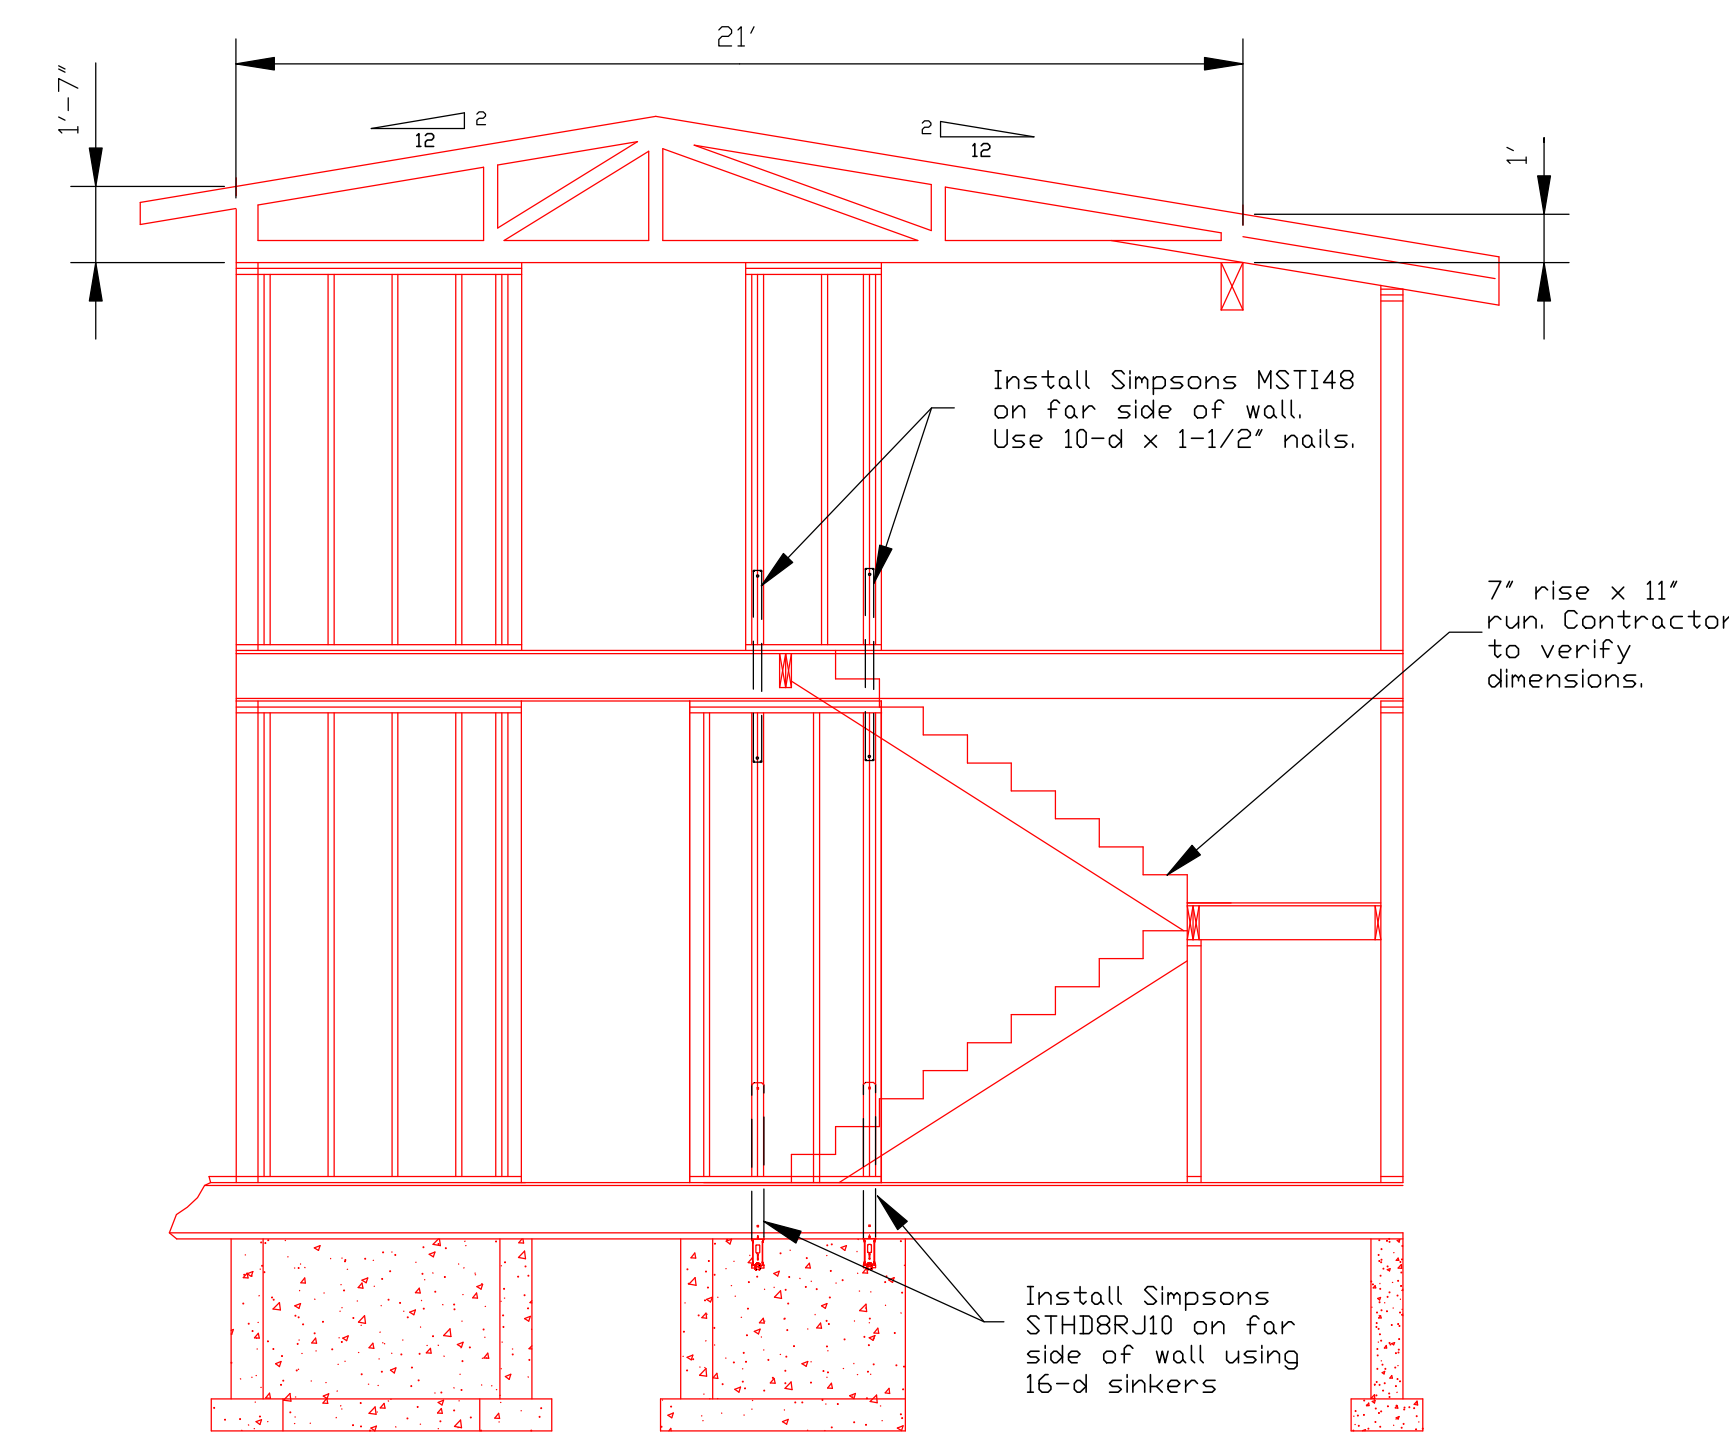

Section XX  
Scale: 1/4" = 1'- 0"

SECTIONS

DATE: x/xx/xx	
REVISION:	New